



Republic of the Philippines
University of the Philippines Cebu

Gorordo Ave., Lahug, Cebu City

(032) 233-3497 loc 102

<https://www.upcebu.edu.ph/>

bac_sec.upcebu@up.edu.ph

BIDS AND AWARDS COMMITTEE

SUPPLEMENTAL/BID BULLETIN

ADDENDUM NO. 2020-12-021

This addendum is issued to modify or amend item/s in the **Repair and Rehabilitation of Various Buildings.**

Attached is the following changes to the drawings of the said project.

For guidance and information of all concerned.

(sgd)

Lorel S. Dee, M.D.


BAC Chairperson

Received by the Bidder:


Date: _____

- ARCHITECTURAL GENERAL NOTES:**
1. ALL DIMENSION SHALL HAVE PREFERENCE OVER SCALE.
 2. ALL DIMENSIONS SHALL BE VERIFIED IN THE FIELD BEFORE PROCEEDING WITH THE WORK.
 3. THE OWNER AND THE ARCHITECT SHALL BE NOTIFIED OF ANY CORRECTIONS.
 4. WHERE DISCREPANCIES EXIST BETWEEN DRAWING OF VARIOUS TRADES, ARCHITECTURAL SHALL GENERALLY BE ASSUMED TO GOVERN. CONSULT THE ARCHITECT BEFORE PROCEEDING WITH THE WORK.
 5. DETAILS NOT SHOWN ARE SIMILAR IN CHARACTER TO THOSE DETAILS WITH SPECIFIC DIMENSIONS, WHEREIN DESIGN INTENT CAN BE DETERMINED. CONSULT THE ARCHITECT BEFORE PROCEEDING WITH THE WORK.
 6. ALL WORK SHALL CONFORM TO ALL APPLICABLE AND GOVERNING AUTHORITIES AND SHALL BE OF BEST PRACTICE OF EACH TRADE.


OFFICE OF THE BUILDING OFFICIAL REPUBLIC OF THE PHILIPPINES DEPARTMENT OF PUBLIC WORKS & HIGHWAYS CEBU CITY	
RECOMMENDING APPROVAL:	
HEAD, ARCHITECTURAL SECTION	DATE
BUILDING OFFICIAL	DATE

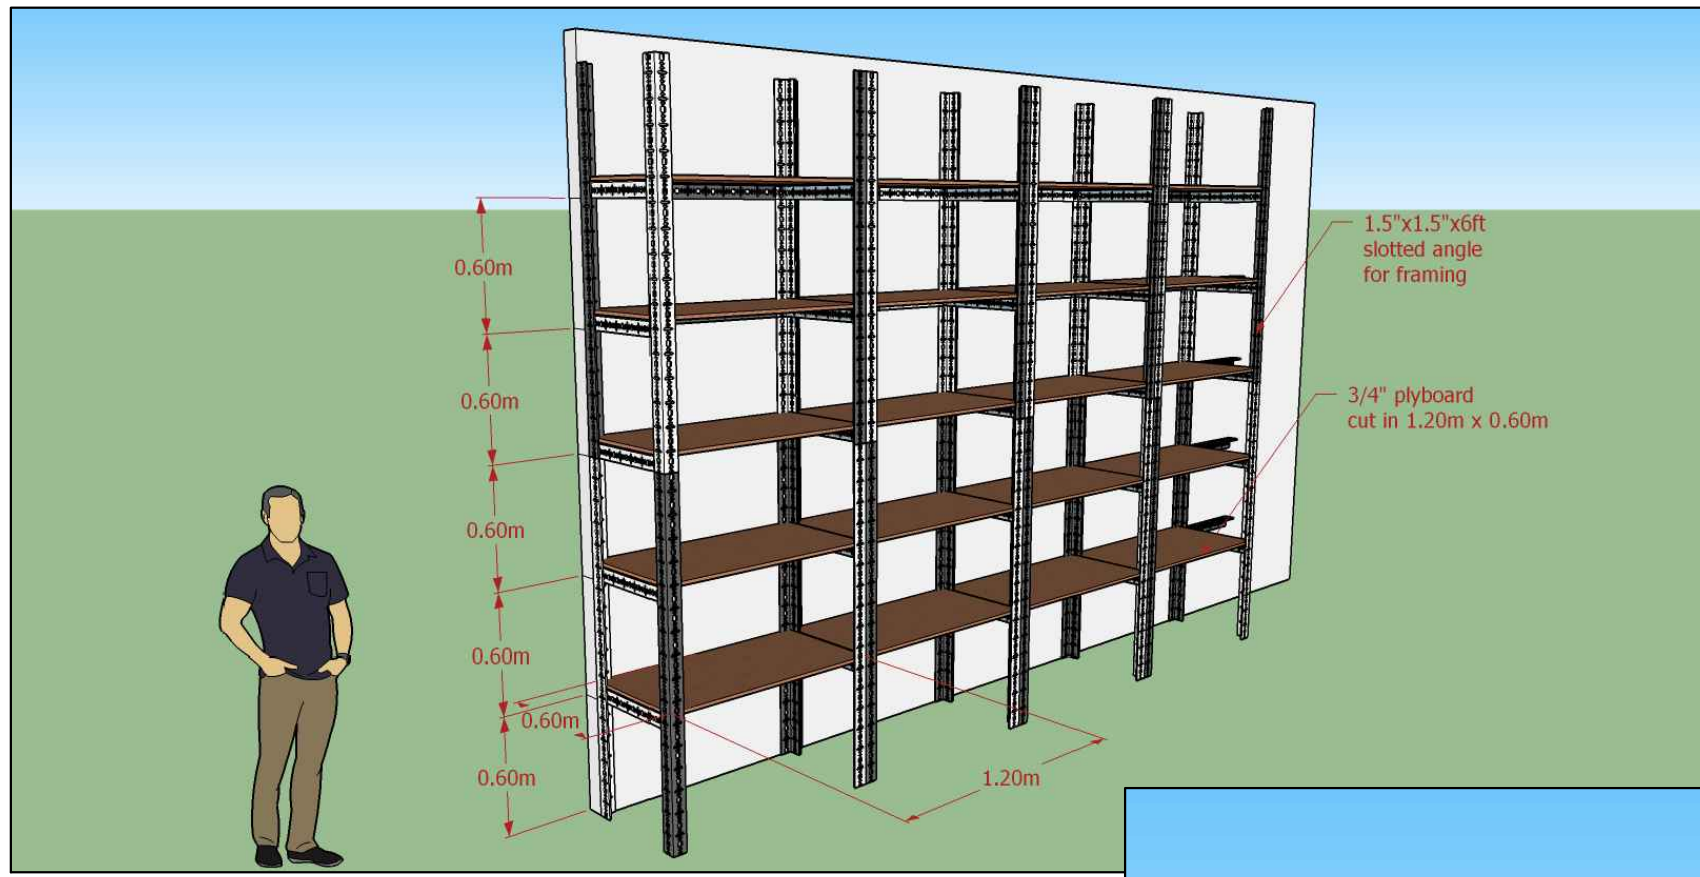

1 PERSPECTIVE W/ DIMENSIONS
A1 NOT TO SCALE

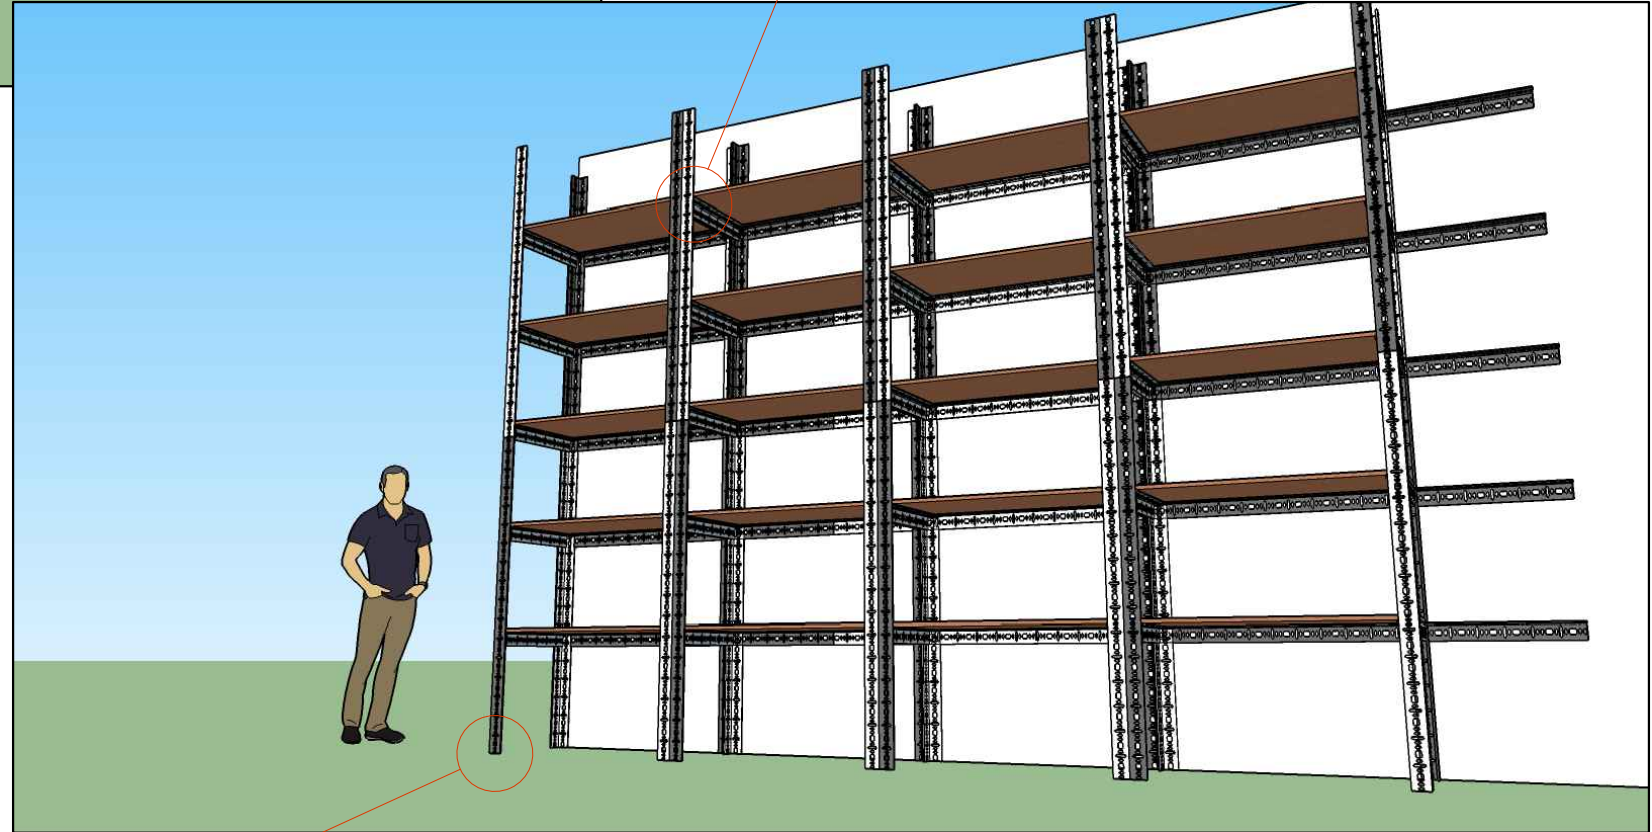

2 PERSPECTIVE
A1 NOT TO SCALE

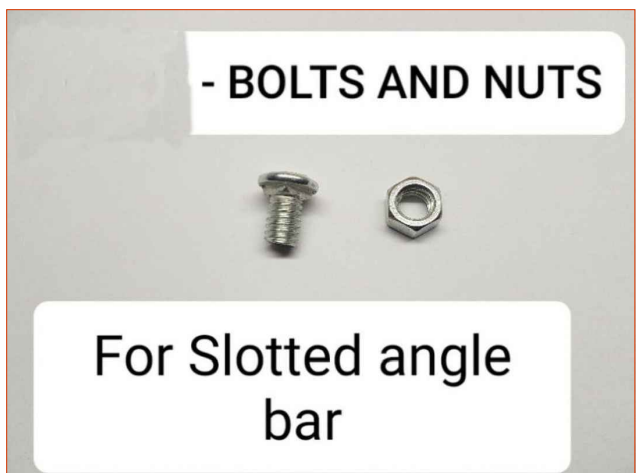

OCA
OFFICE OF THE CAMPUS ARCHITECT

RA 9266
Drawings and specifications duly signed, stamped or sealed, as instruments of service, are the intellectual properties and documents of the architect, whether the object for which they are made is executed or not. It shall be unlawful for any person, without the consent of the architect or author of said documents, to duplicate or to make copies of said documents for use in the repetition of and for other projects or buildings, whether executed partly or in whole. (Art. 1111, Sec. 20, Item 4)

ARCHITECT OF RECORD:	
RYAN ANTHONY G. GENOBIAGON ARCHITECT	
PRC No. 27419	VALIDITY: 02.08.2023
PTR No. 186-88-49	DATE: 01.03.2020
PLACE: CEBU CITY	TIN: 401-198-119-000

PROJECT TITLE:
UNIVERSITY OF THE PHILIPPINES CEBU
RENOVATION OF TWO SMALL STORAGE ROOM W/ NEW STORAGE RACKS
LAHUG CEBU, CITY

OWNER'S APPROVAL:
ATTY. LIZA D. CORRO
UP CEBU, CHANCELLOR

SHEET CONTENTS:
AS SHOWN

DESIGN BY:
CAD BY:
CHECKED BY:

SHEET NO.
A 01
06